
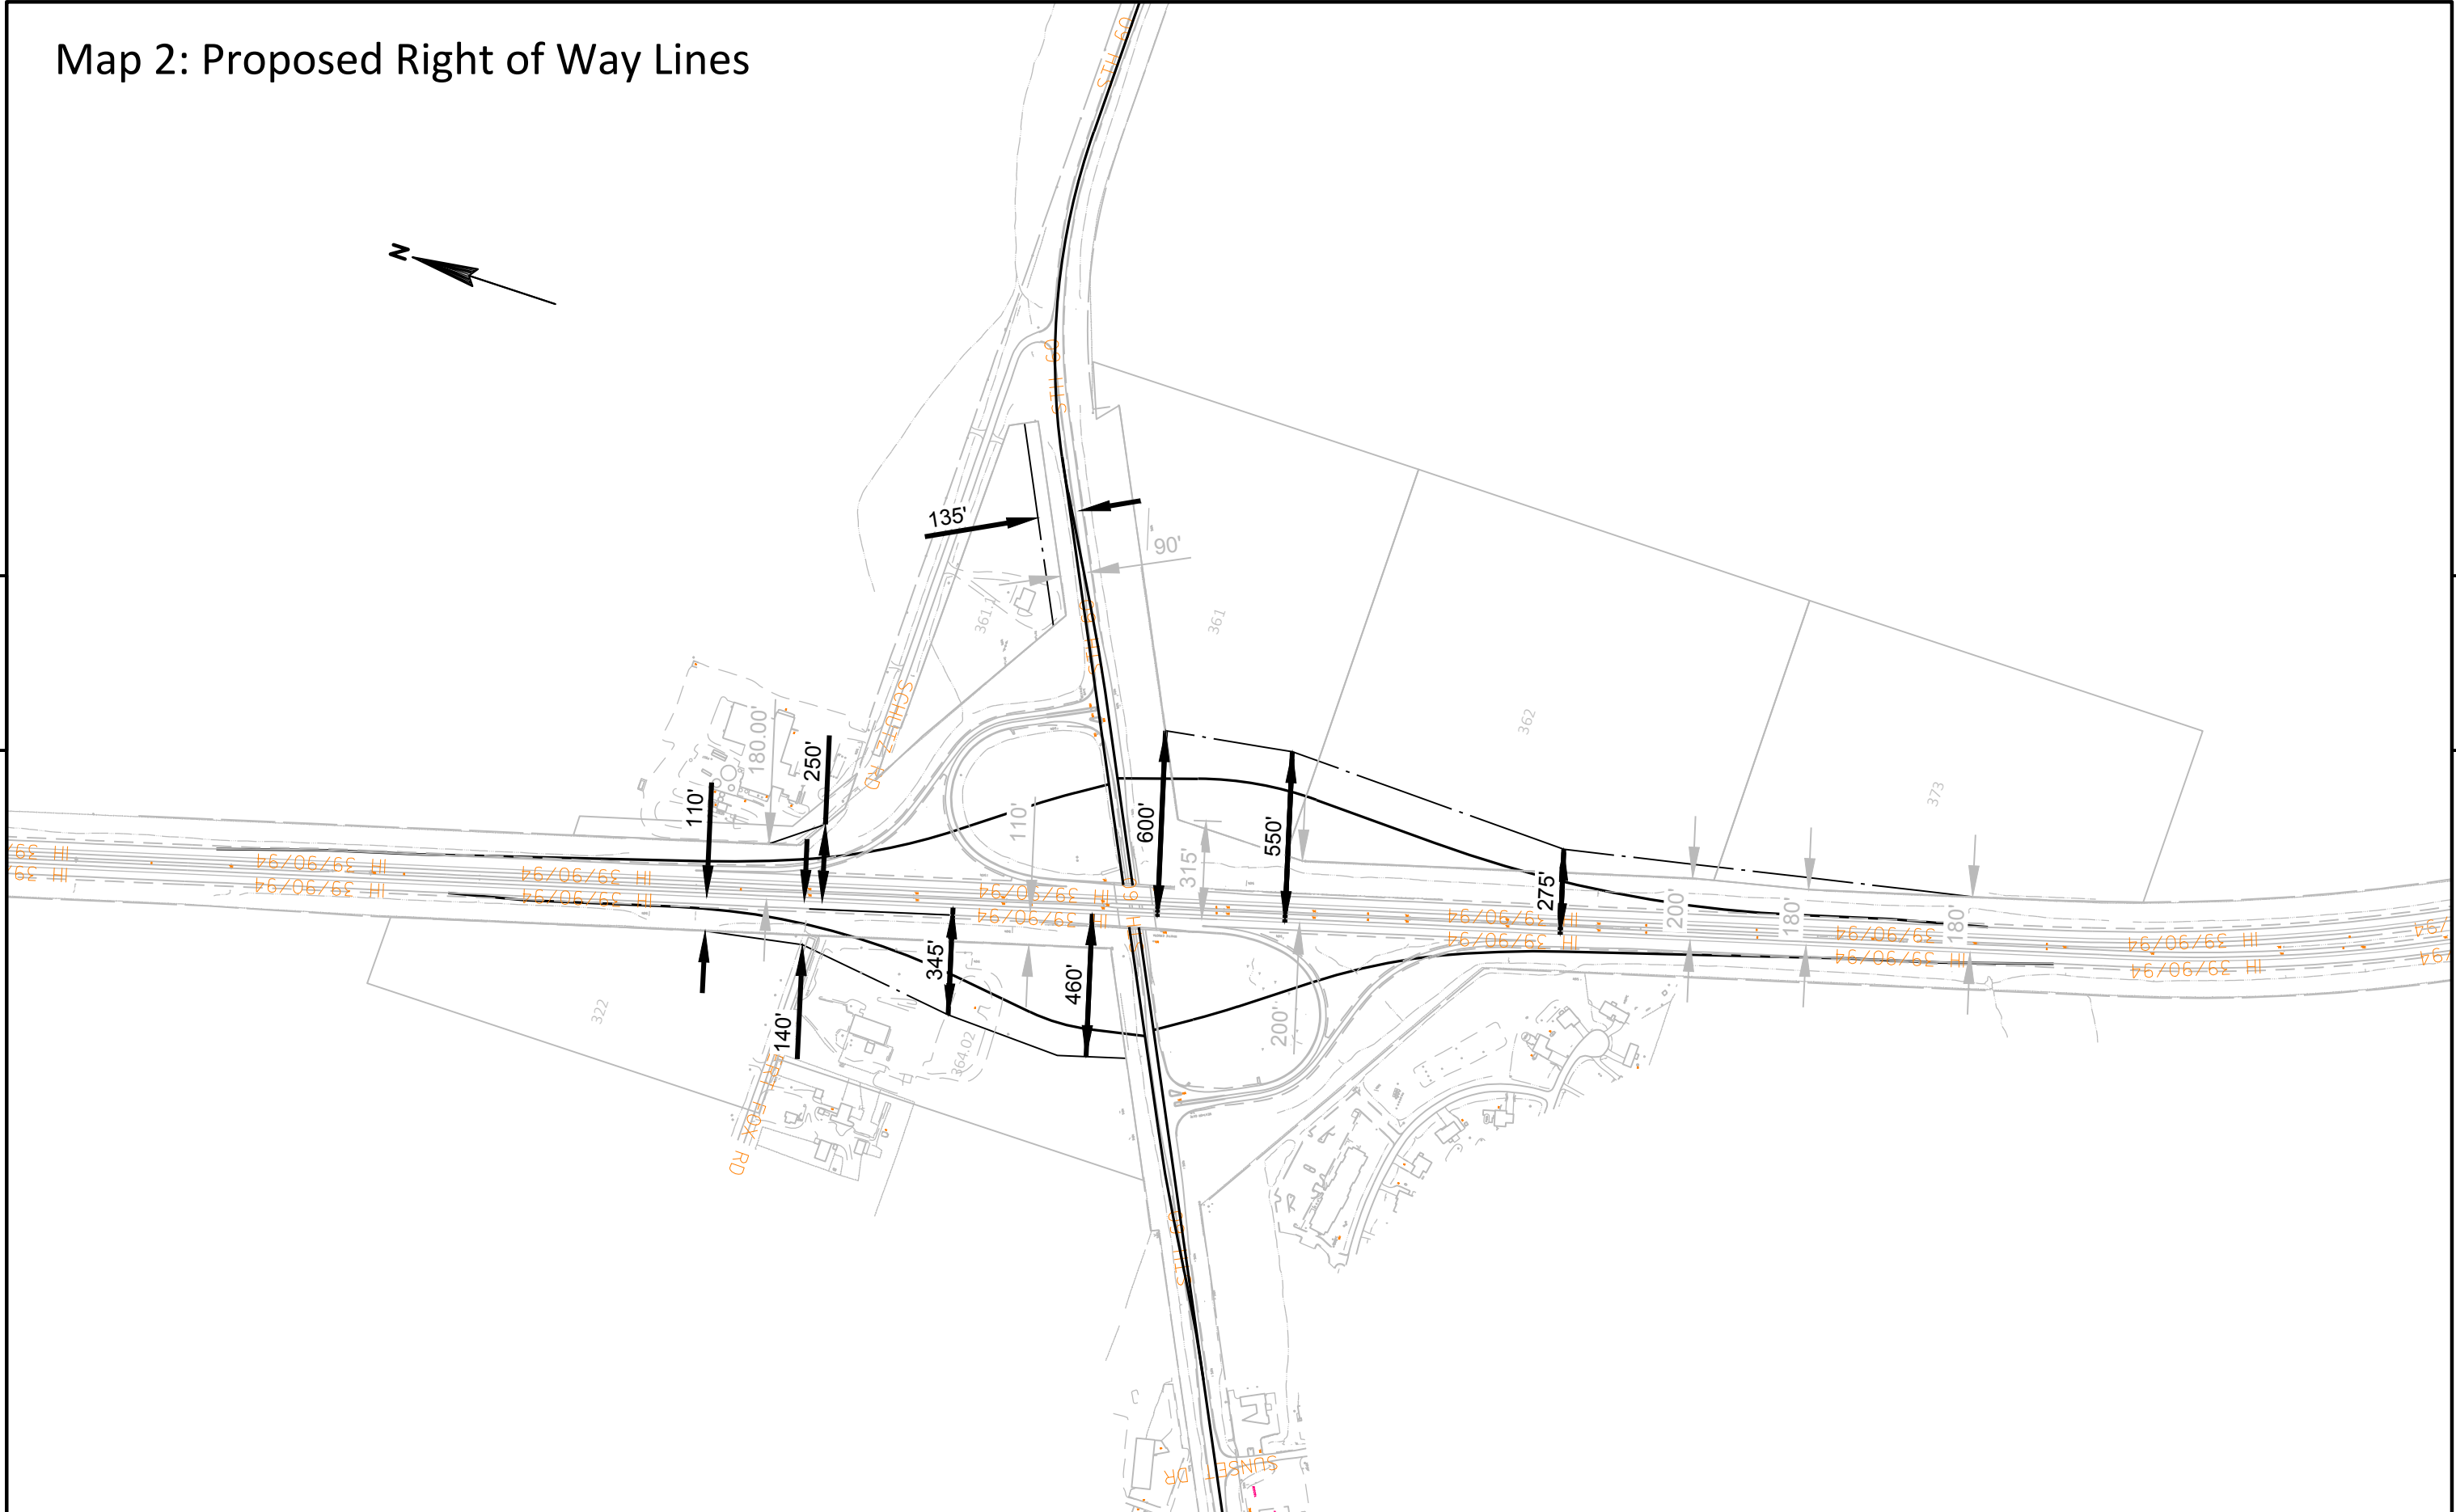


# Map 2: Proposed Right of Way Lines

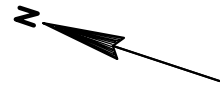

5

5

PROJECT NO: 1012-01-74	HWY: IH 39 AND STH 60	COUNTY: COLUMBIA	PLAN OVERVIEW_ Proposed Right of Way Line	SHEET	E
------------------------	-----------------------	------------------	---	-------	---